



LUKE PUSCHNIG, LEGAL COUNSEL

**RECEIVED**

AUG 05 2016

**SECRETARY OF STATE  
ELECTIONS DIVISION**

August 3, 2016

**VIA CERTIFIED MAIL**

Nevada Secretary of State  
Attention: Statutory Filing Department  
101 North Carson Street, Suite 3  
Carson City, NV 89701-3714

**RE: Filing of Designated Petition Areas**

To Whom It May Concern:

Pursuant to Nevada Revised Statute 293.127565(1)(b), enclosed please find the designated petition areas that can be used at the Las Vegas Convention Center and Cashman Center.

Please place these maps on file in your office for review by the public.


Sincerely,

A handwritten signature in black ink, appearing to be "L. Puschnig". The signature is written over the word "Sincerely," and extends below the name "Luke Puschnig, Esq.".


Luke Puschnig, Esq.

LP/dt

Enclosures

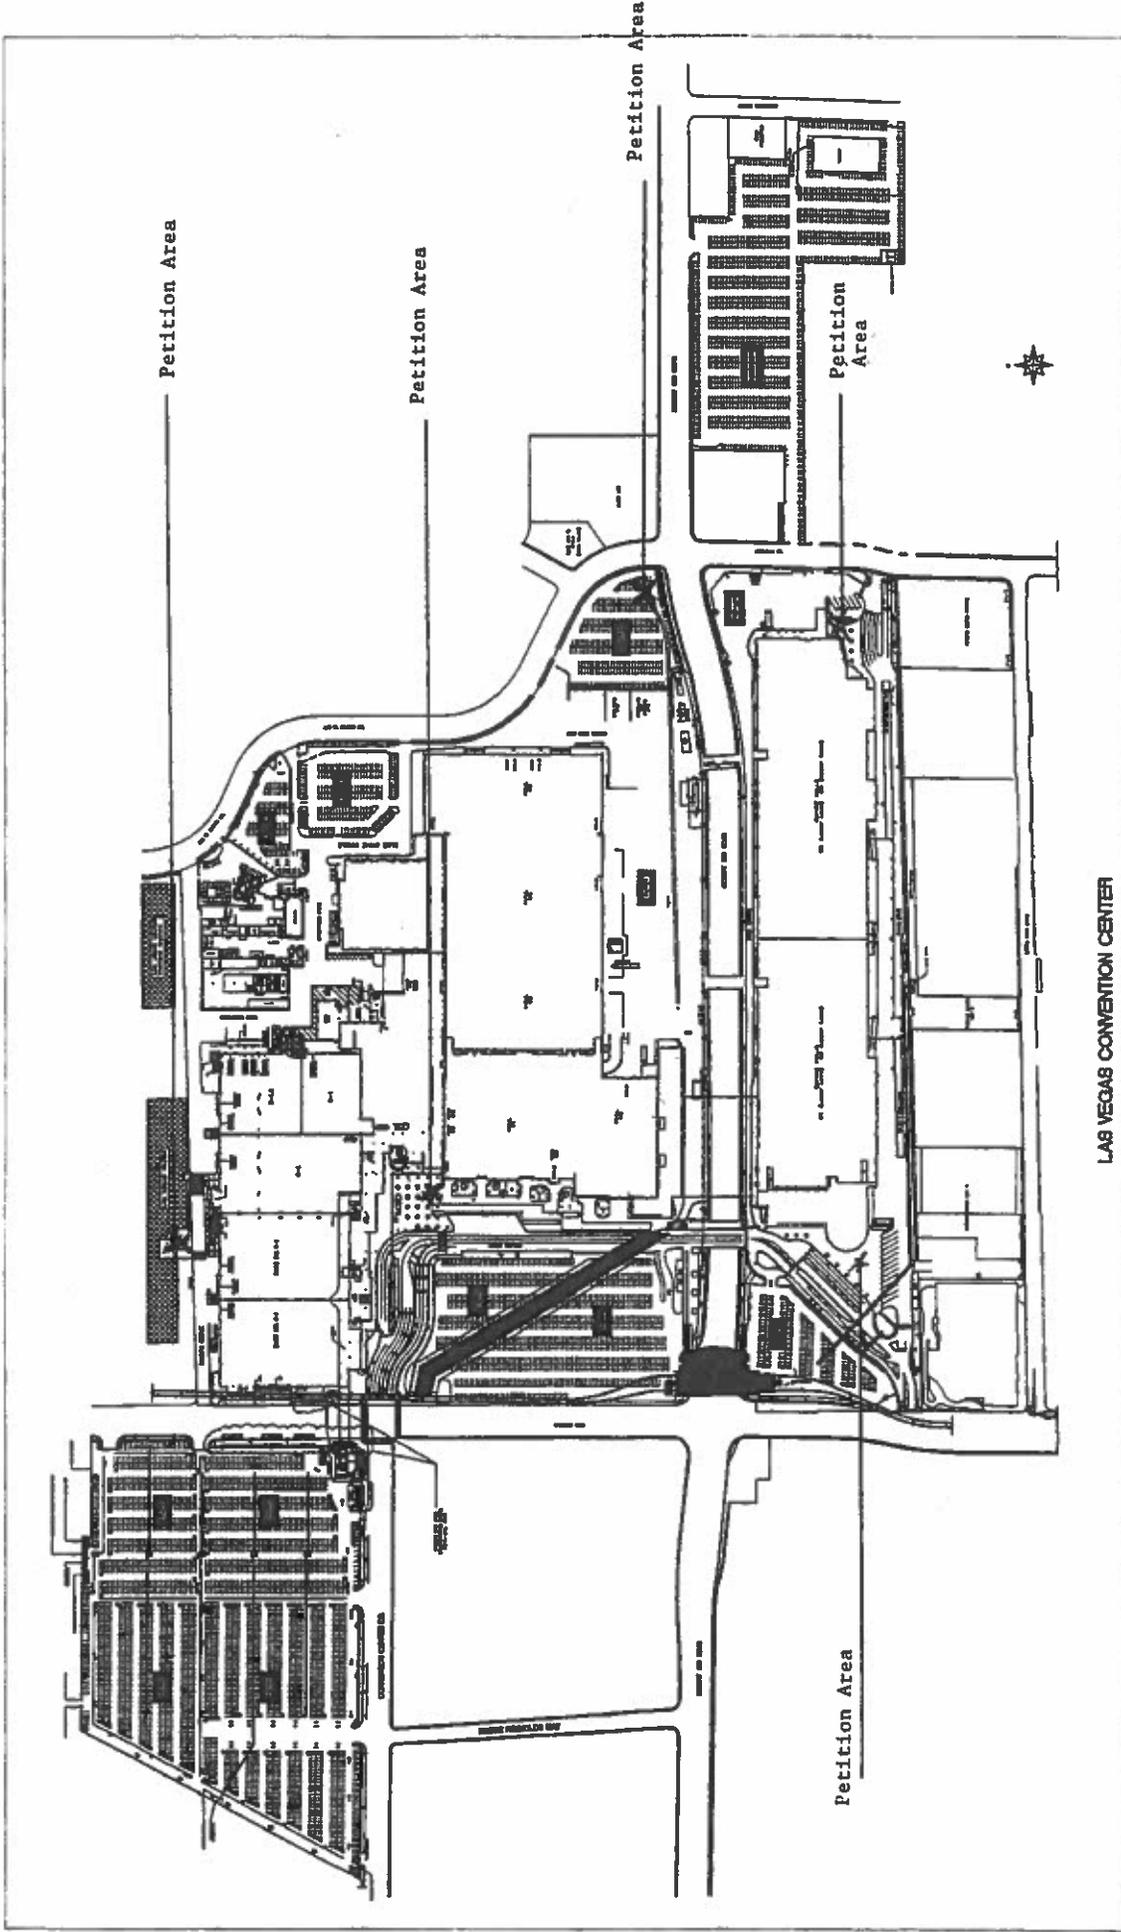

LAS VEGAS CONVENTION CENTER

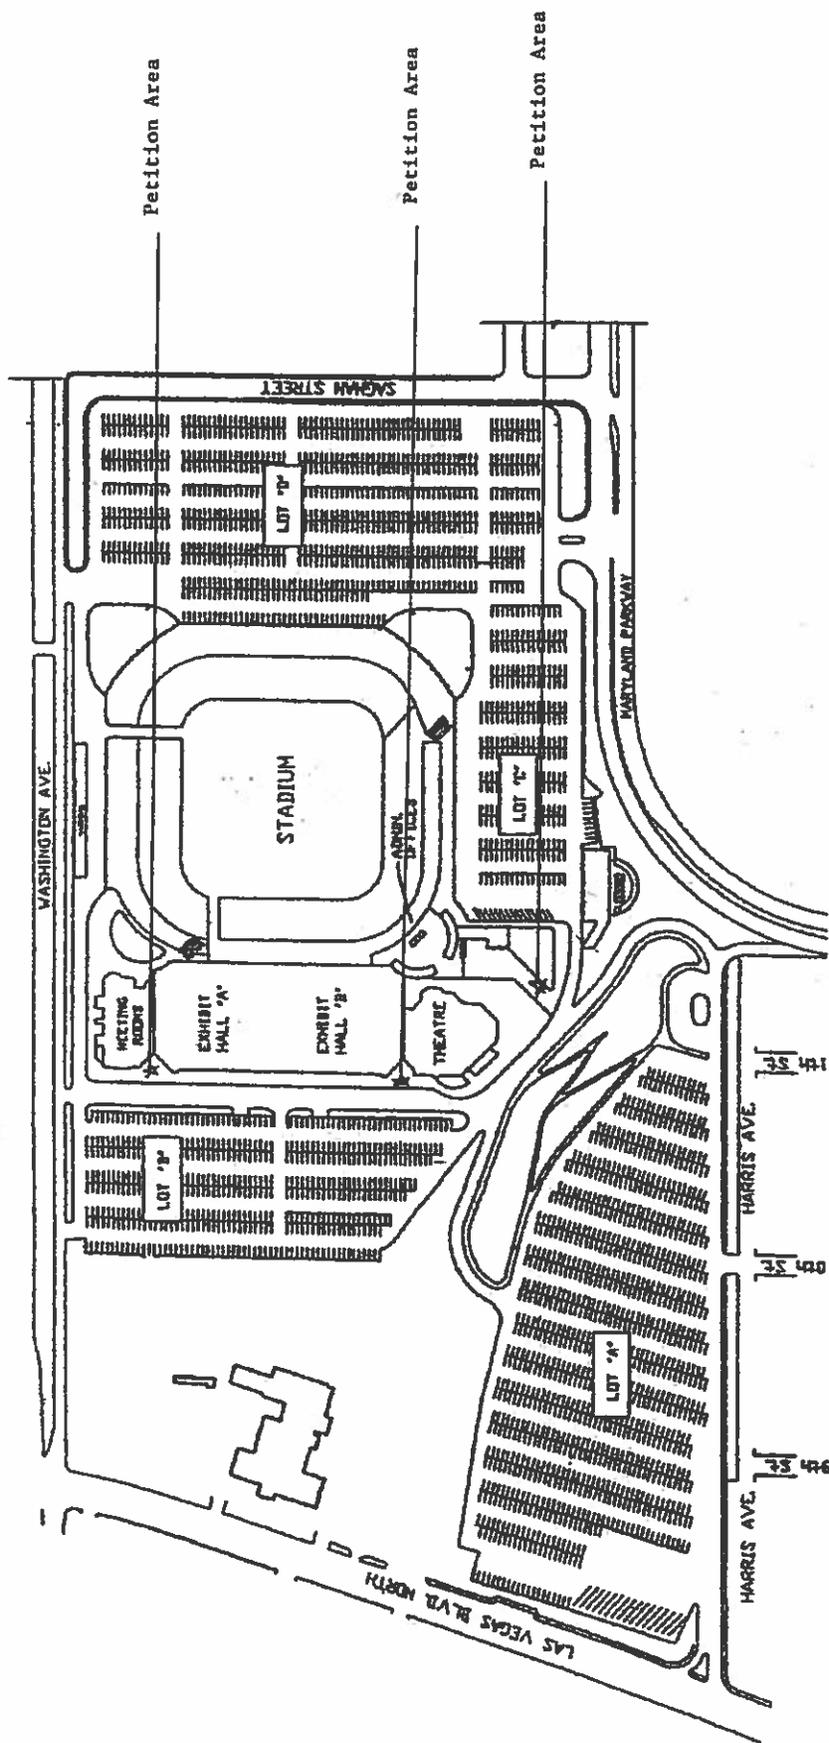

CAHMAN CENTER  
 800 N. LAS VEGAS BLVD.  
 LAS VEGAS, NV 89101  
 DWG. TITLE: SITE PLAN